




FOR REDUCED PLANS  
ORIGINAL SCALE IS IN INCHES

PLANS	BY	DATE
DESIGNED	RLC	
CHECKED	JRD	
DELINEATED	NONE	

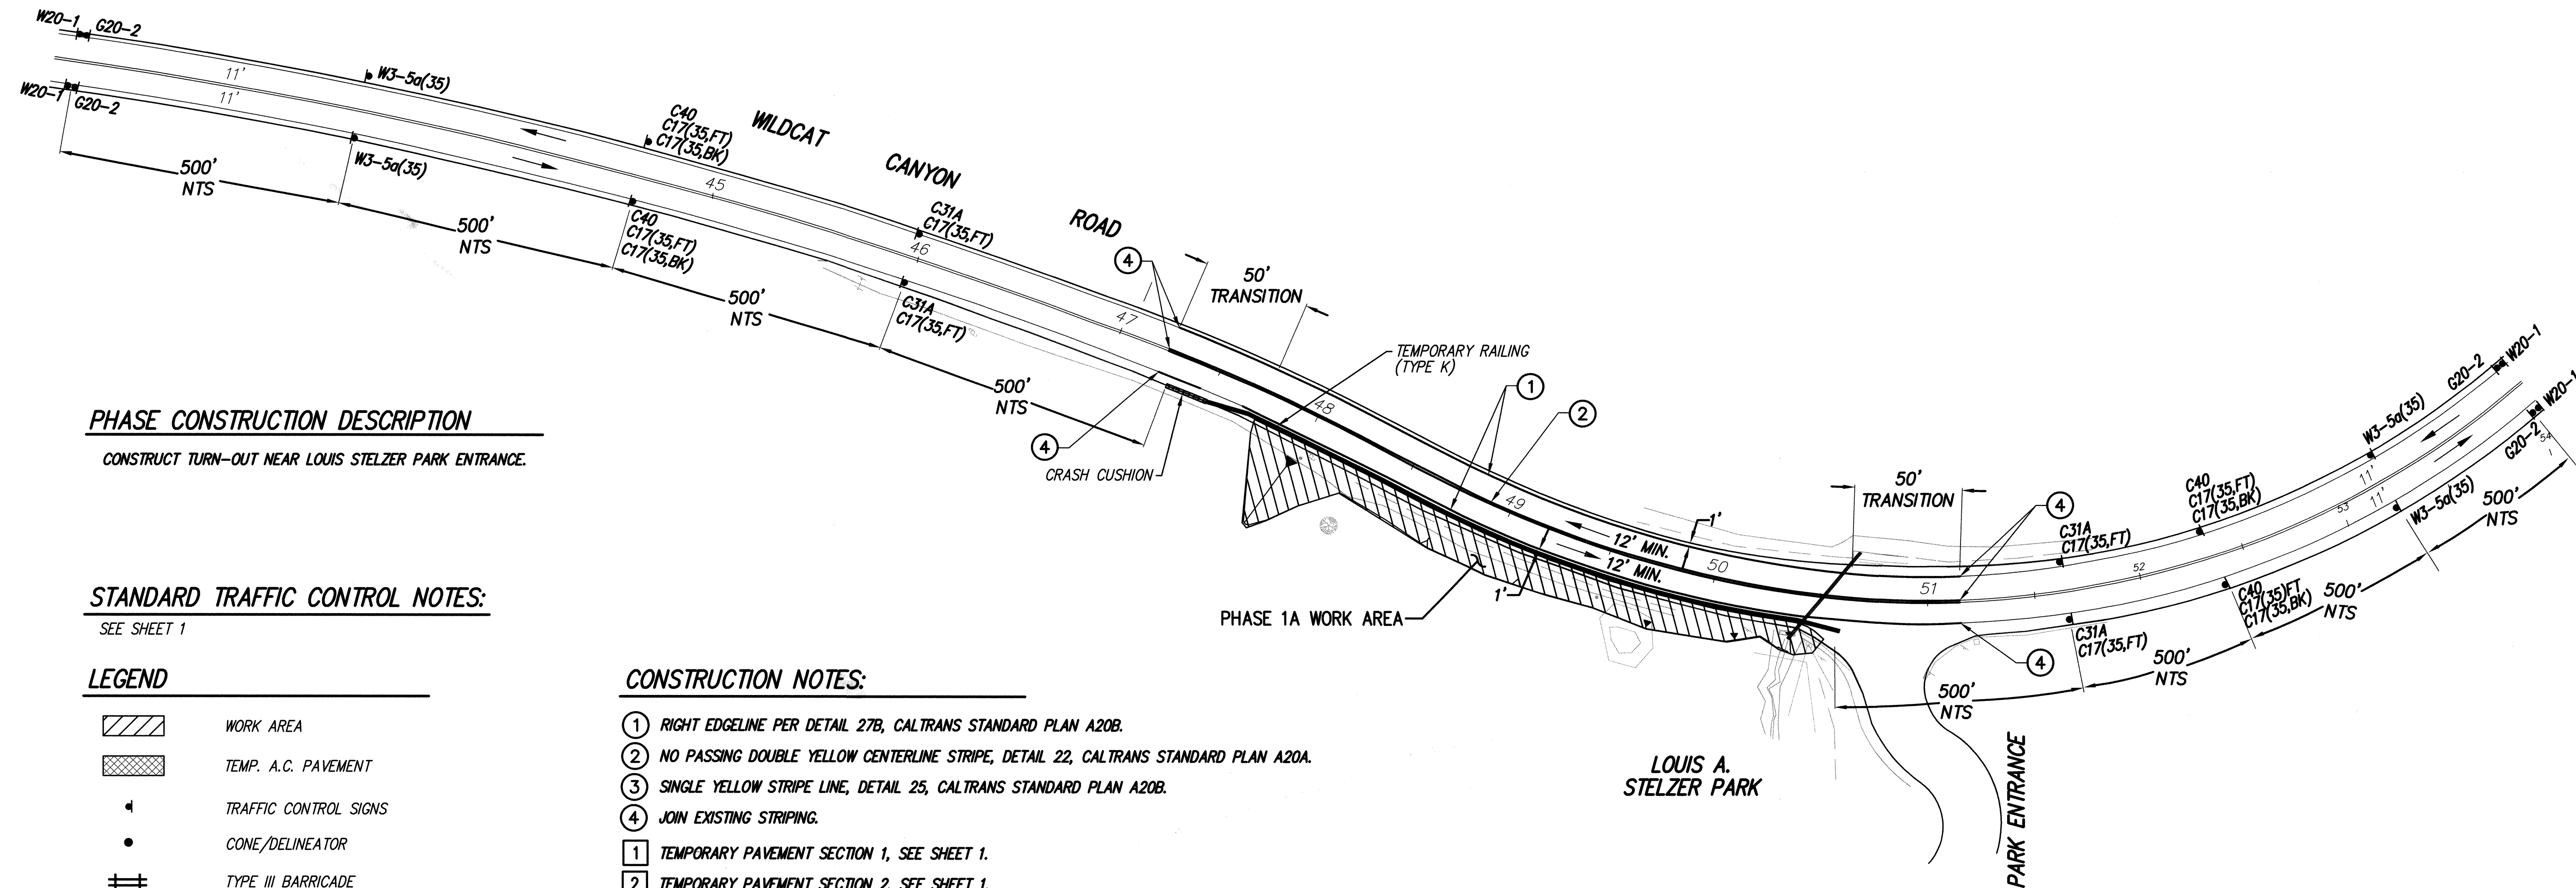

### PHASE CONSTRUCTION DESCRIPTION

CONSTRUCT TURN-OUT NEAR LOUIS STELZER PARK ENTRANCE.

### STANDARD TRAFFIC CONTROL NOTES:

SEE SHEET 1


### LEGEND

- WORK AREA
- TEMP. A.C. PAVEMENT
- TRAFFIC CONTROL SIGNS
- CONE/DELINEATOR
- TYPE III BARRICADE
- PORTABLE CHANGEABLE MESSAGE SIGN
- TEMP RAILING TYPE "K"
- TRAFFIC DIRECTION
- NTS
- CRASH CUSHION


### CONSTRUCTION NOTES:

- RIGHT EDGELINE PER DETAIL 27B, CALTRANS STANDARD PLAN A20B.
- NO PASSING DOUBLE YELLOW CENTERLINE STRIPE, DETAIL 22, CALTRANS STANDARD PLAN A20A.
- SINGLE YELLOW STRIPE LINE, DETAIL 25, CALTRANS STANDARD PLAN A20B.
- JOIN EXISTING STRIPING.
- TEMPORARY PAVEMENT SECTION 1, SEE SHEET 1.
- TEMPORARY PAVEMENT SECTION 2, SEE SHEET 1.


NOTE: ALL FLAGGING OPERATIONS ON WILDCAT CANYON SHALL BE DURING APPROVED HOURS.

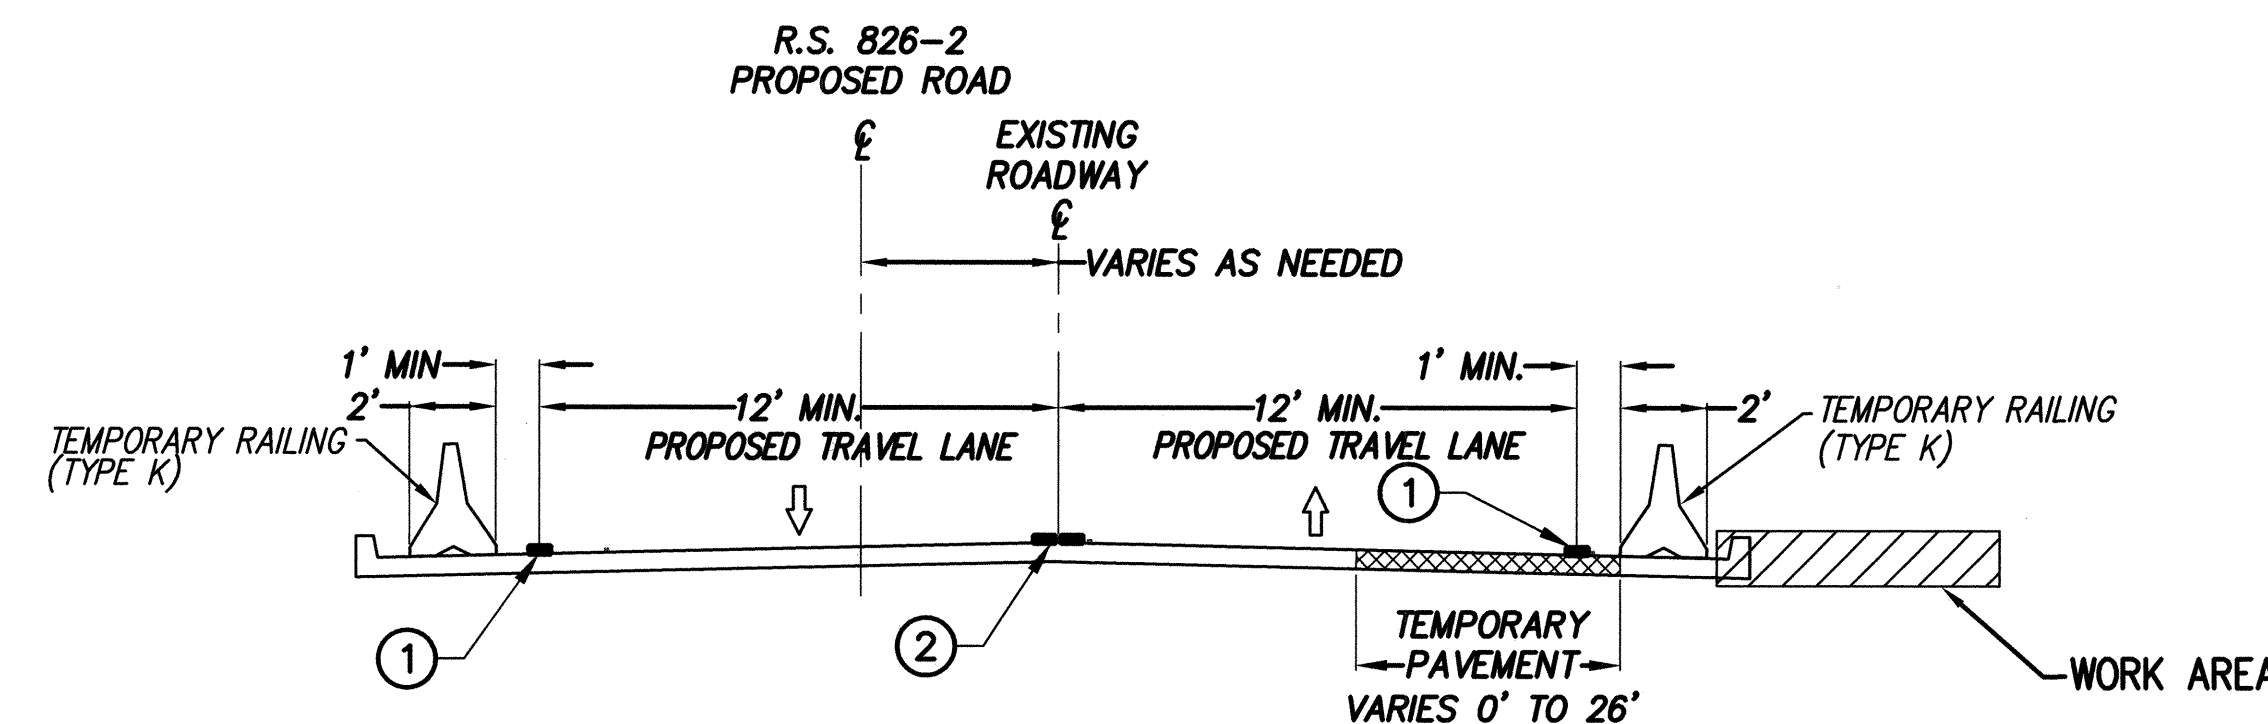

TYPICAL TRAFFIC CONTROL CROSS SECTION "A"  
NO SCALE

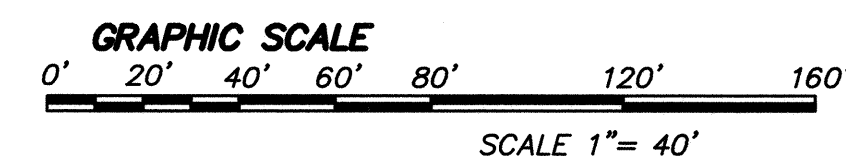

**COUNTY OF SAN DIEGO**  
**DEPARTMENT OF PUBLIC WORKS**  
5555 OVERLAND AVENUE, SAN DIEGO, CA 92123-1295

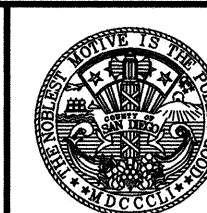

**Katz, Okitsu & Associates**  
Planning and Engineering  
2281 SAN DIEGO AVE., SUITE A-270  
SAN DIEGO, CA 92110  
TEL: (619) 683-2933 FAX: (619) 683-7982  
KOA JOB NUMBER: JAS503

PLANS PREPARED UNDER THE SUPERVISION OF:  
*Jose R. Delagarda*  
DATE: 8/20/05

REVISIONS	BY	APPROVED	DATE

COORDINATE INDEX
266 N 1803 E
CONST. COMPL.
FIELD REVISIONS

WILDCAT CANYON ROAD  
IN THE VICINITY OF LAKESIDE  
TRAFFIC CONTROL - PHASE 1A - PARK ENTRANCE

SCALE: HOR. 1" = 40' VERT. NONE
W.A. 2C1000 R.S. 826
SHEET 56 OF 63 SHEETS

(ADDENDUM NO. 1)

C-SH03-SC1A

N:\V0405\45503 County Wildcat Canyon TCP\Design\040405

8-30-05